

**THE CORPORATION OF THE TOWN OF AMHERSTBURG  
BY-LAW NO. 2014-110**

**By-law to authorize the execution of a Development Agreement  
between Sprucewood Shores Inc. and the Council  
of The Corporation of the Town of Amherstburg  
7258 County Road 50 West, Amherstburg**

---

**WHEREAS** under Section 8 of the Municipal Act 2001, S.O., 2001, c. 25, as amended, a municipality has the capacity, rights, powers and privileges of a natural person for the purpose of exercising its authority under this or any other Act.

**AND WHEREAS** under Section 9. (1) (a) and (b) of the Municipal Act 2001, S.O., 2001, c. 25, as amended, Section 8 shall be interpreted broadly so as to confer broad authority on municipalities to enable them to govern their affairs as they consider appropriate and to enhance their ability to respond to municipal issues;

**AND WHEREAS** the Council of The Corporation of the Town of Amherstburg and owners of said property have agreed to the terms and conditions of a Development Agreement in the form annexed hereto;

**NOW THEREFORE** the Council of the Corporation of the Town of Amherstburg enacts as follows:

1. THAT the Mayor and Clerk be hereby authorized to enter into a Development Agreement between Sprucewood Shores Inc. and the Corporation of the Town of Amherstburg for the development of 7258 County Road 50 West for a three-season pavilion to be used as a restaurant/event space accessory to a winery, said agreement affixed hereto;
2. THAT this By-law shall come into force and take effect immediately upon the final passing thereof at which time all by-laws that are inconsistent with the provisions of this by-law and the same are hereby amended insofar as it is necessary to give effect to the provisions of this by-law.

Read a first, second and third time and finally passed this 17<sup>th</sup> day of November, 2014.

  
MAYOR - WAYNE HURST

  
CLERK - PAULA PARKER

The applicant(s) hereby applies to the Land Registrar.

yyyy mm dd Page 1 of 14

**Properties**

**PIN** 70573 - 0720 LT  
**Description** PT LT 60 CON 7 MALDEN (AKA CALDWELL GRANT) AS IN R1106062 EXCEPT PTS 1, 4 TO 10 PTS 16, 18 & 20 12R13051, EXCEPT PT 2 12R22386; S/T EASE OVER PT 2 12R10429 AS IN CE108459; AMHERSTBURG  
**Address** 7258 COUNTY RD.50 WEST  
 AMHERSTBURG

**Consideration**

**Consideration** \$ 0.00

**Applicant(s)**

The notice is based on or affects a valid and existing estate, right, interest or equity in land

**Name** THE CORPORATION OF THE TOWN OF AMHERSTBURG  
**Address for Service** 271 Sandwich St. S.  
 Amherstburg, ON

This document is not authorized under Power of Attorney by this party.

This document is being authorized by a municipal corporation REBECCA BELANGER, MCIP RPP, MANAGER OF PLANNING SERVICES.

**Party To(s)****Capacity****Share**

**Name** SPRUCEWOOD SHORES INC.  
**Address for Service** 7258 County Rd. 50 W  
 Harrow, ON  
 NOR 1G0

This document is being authorized by a municipal corporation REBECCA BELANGER.

This document is not authorized under Power of Attorney by this party.

**Statements**

This notice is pursuant to Section 71 of the Land Titles Act.

This notice is for an indeterminate period

Schedule: See Schedules

**Signed By**

Thomas Robert Porter 500-251 Goyeau Street acting for Signed 2014 12 09  
 Windsor Applicant(s)  
 N9A 6V2  
 Tel 519-258-0615  
 Fax 5192586833

I have the authority to sign and register the document on behalf of the Applicant(s).

**Submitted By**

MOUSSEAU DELUCA MCPHERSON PRINCE 500-251 Goyeau Street 2014 12 09  
 Windsor  
 N9A 6V2  
 Tel 519-258-0615  
 Fax 5192586833

The applicant(s) hereby applies to the Land Registrar.

**Fees/Taxes/Payment**

Statutory Registration Fee \$60.00

Total Paid \$60.00

**File Number**

Applicant Client File Number : 64852

**DEVELOPMENT AGREEMENT**

**THIS AGREEMENT** made in quadruplicate this 17<sup>th</sup> day of November, 2014.

**BETWEEN:           SPRUCEWOOD SHORES INC.**

(Hereinafter collectively called "**Owner**")

OF THE FIRST PART;

- and -

**THE CORPORATION OF THE TOWN OF AMHERSTBURG**

(hereinafter called the "**Corporation**")

OF THE SECOND PART;

Hereinafter collectively referred to as the "**Parties**"

**WHEREAS** the lands affected by this Agreement are described in Schedule "A" attached hereto, and are hereinafter referred to as the "**Lands**";

**AND WHEREAS** the Owner warrants it is the registered owner of the Lands;

**AND WHEREAS**, in this Agreement the "**Owner**" includes an individual, an association, a partnership or corporation and, wherever the singular is used therein, it shall be construed as including the plural;

**AND WHEREAS** the Official Plan in effect in Amherstburg designated parts of the area covered by the Official Plan, including the Lands, as a Site Plan Control area;

**AND WHEREAS** the Owner intends to develop the Lands for the purpose of a three-season pavilion to be used as a restaurant/event space accessory to a winery with restrictions, in accordance with the Site Plan attached hereto as Schedule "B", and hereinafter referred to as the "**Site Plan**";

**AND WHEREAS** the Corporation as a condition of development of the Lands requires the Owner to enter into a Development Agreement;

**NOW THEREFORE THIS AGREEMENT WITNESSETH** that in consideration of the premises, along with the sum of FIVE (\$5.00) DOLLARS of lawful money of Canada, now paid by each of the Parties hereto to each of the other parties hereto, the receipt and sufficiency of which are hereby acknowledged, the Owner hereby covenants and agrees with the Corporation as follows:

1. The following Schedules, which are identified by the signatures of the Parties to this Agreement, and which are attached hereto, are hereby made a part of this Agreement as fully and to all intents and purposes as though recited in full herein:
2. Schedule "A" hereto describes the Lands;

3. Schedule "B" (the "**Site Plan**") hereto shows:
  - (a) The location of the building to be erected on the lands as part of the Owner's proposed development of same;
  - (b) The location and provision of parking facilities and access driveways including driveways for emergency vehicles;
  - (c) Walkways and all other means of pedestrian access;
  - (e) Landscaped areas;
  - (f) Site Servicing.
4. Schedule "C" Site Servicing and Site Grading Plan.
5. Schedule "D" Ground Floor Plan.
6. Schedule "E" Elevations.
7. The Owner shall be responsible for consulting with and obtaining any necessary approvals from Hydro One, Union Gas and Bell Canada regarding any matters that relate to services provided by Hydro One, Union Gas and Bell Canada.
8. The Owner shall be responsible for consulting with and obtaining any necessary approval from the Ministry of the Environment and the Essex Region Conservation Authority.
9. The Owner shall be responsible for consulting with and obtaining any necessary approval from the Corporation regarding any upgrades to the private septic system, if required.
10. All walkways on the said lands, where so designated on Schedule "B", shall be constructed of concrete, asphalt or other like material capable of permitting accessibility under all climatic conditions by the Owner to the satisfaction of the Corporation.
11. All parking or loading areas and lanes and driveways shall be paved with asphalt or a concrete portland cement or other like material capable of permitting accessibility under all climatic conditions, as shown on Schedule "B" and together with crushed stone, slag, gravel, crushed brick, tile, cinders or like materials, having a combined depth of at least 15.2 cm. and with provisions for drainage facilities.
12. If any curbs, sidewalks, boulevards or highway surfaces of the Corporation are damaged during the development by the Owner, such damage shall be repaired or replaced by the Owner.
13. Snow removal from the parking or loading areas and lanes, driveways and walkways shall be the responsibility of the Owner.
14. The Owner shall install and maintain a system for the disposal of storm and surface water as indicated on Schedule "B" to the satisfaction of the Corporation, so that no such water will flow along the surface from the said lands onto any adjoining lands.
15. Any garbage or refuse that is stored outside shall be stored in a non-combustible container and maintained so that the garbage or refuse does not blow or fall out of the container.
16. Any and all lighting shall be installed and maintained in accordance with the standards set out in the Town's Development Manual, and, so as to not, in the opinion of the Corporation, interfere with the use or enjoyment



of adjacent properties or with the safe flow of traffic on abutting or adjacent streets.

17. The Owner shall landscape and maintain in plants and ground cover acceptable to the Corporation those lands so indicated on Schedule "B". The Owner agrees that the site will be inspected on an annual basis and any deficiencies will require immediate correction in accordance with the approved site plan.
18. All driveways for emergency vehicles shall:
  - (1) Be connected with a public thoroughfare;
  - (2) Be designed and constructed to support expected loads imposed by firefighting equipment;
  - (3) Be surfaced with concrete, asphalt or other material capable of permitting accessibility under all climatic conditions;
  - (4) Have a clear width of 3 metres at all times;
  - (5) Be located not less than 3 metres and not more than 15.2 metres measured horizontally and at right angles from the face of the building;
  - (6) Have an overhead clearance not less than 4.5 metres;
  - (7) Have a change in gradient of not more than 1 in 12.5 over a minimum distance of 15.2 metres; and
  - (8) Have approved signs displayed to indicate the emergency route.
19. If the Ontario Building Code requires that an architect or professional engineer or both shall be responsible for the field review of any new building or extension provided for in this Agreement, the Owner shall not occupy or use or permit to be occupied or used any said new building or extension until after an architect or professional engineer has given to the Corporation a letter addressed to the Corporation and signed by him certifying that all services on or in the said lands, required for this development or redevelopment, newly installed by the Owner in connection with this development or redevelopment and not contained within a building, have been installed and completed in a manner satisfactory to the architect or professional engineer.
20. The Corporation through its servants, officers and agents including its building inspector, plumbing inspector, fire chief, public works head and municipal engineer may from time to time and at any time enter on the Lands to inspect:
  - (1) The progress of development;
  - (2) The state of maintenance as provided for in this Agreement.
21. In the event of any servant, officer or agent of the Corporation determining upon inspection that the development is not proceeding in strict accord with the plans and specifications filed with the Corporation, such servant, officer or agent shall forthwith place a notice requiring all work to be stopped upon the Lands, and shall forward a copy by registered mail to the Owner at his last address as shown by the revised assessment rolls, and the Owner shall forthwith correct the deficiency or deviation.
22. In the event of any servant, officer or agent of the Corporation upon inspection being of the opinion that the state of maintenance is not satisfactory, such servant, officer or agent shall forthwith forward notice of such opinion to the Owner by registered mail at his last address as shown from the revised assessment rolls, and the Owner shall forthwith correct the deficiency or appeal to Council of the Corporation as hereinafter provided.

23. In the event that an Owner should disagree with the opinion of the servant, officer or agent of the Corporation as to the progress of the development or as to the state of maintenance, such Owner shall appear before Council of the Corporation, which after hearing the Owner, shall be permitted to express its position as to whether such progress or maintenance is satisfactory, following which Council of the Corporation shall make a decision, by resolution, as to whether to lift or sustain the prior decision of the Corporation's servant, officer or agent, which shall constitute a final determination of the matter.
24. In the event that an Owner should fail to obey a stop work order issued under Section 21 hereof, the Owner recognizes the right of the Corporation to apply to the Courts for a restraining order.
25. In the event that an Owner should fail to correct a deviation or deficiency after notice pursuant to Section 21 or 22 or after notice of an opinion, which Council of the Corporation determines is correct under Section 23, the Council of the Corporation may by law direct or default of the matter or thing being done by the Owner, after two (2) week written notices to it by registered mail at the last shown address of the Owner pursuant to the revised assessment rolls of passage of such by-law, that such matter or thing be done by the Corporation at the expense of the Owner, which expense may be recovered by action or like manner as municipal taxes.
26. In the event of an Owner wishing to change at any time any of the buildings, structures or facilities described in the plans annexed or referred to in Section 3 hereof, it shall make application to Council of the Corporation for approval and shall not proceed with such change until approval is given by such Council, or in default by the Ontario Municipal Board, under the procedure set out in Section 41 of the Planning Act, R.S.O. 1990 herebefore referred to.
27. This Agreement and the provisions thereof do not give to the Owner or any person acquiring any interest in the Lands any rights against the Corporation with respect to the failure of the Owner to perform or fully perform any of its obligations under this Agreement or any negligence of the Owner if its performance of the said obligations.
28. In the event that no construction on the Lands has commenced on or before the expiry of one (1) year from the date of registration of this Agreement, the Corporation may subsequently, at its option, on one month's written notice to the Owner, terminate this Agreement, whereupon the Owner acknowledges that agrees that it will not be able to undertake any development construction on the Lands (or any further development or construction) on the Lands.
29. All facilities and matters required by this Agreement shall be provided and maintained by the Owner at its sole risk and expense to the satisfaction of the Corporation and in accordance with the standards determined by the Corporation and in default thereof and without limiting other remedies available to the Corporation, the provisions of Section 446 of the Municipal Act shall apply.
30. A financial guarantee (being in the form of a certified cheque payable to the Corporation or irrevocable letter of credit address to the Corporation, being self renewing without burden of proof in the case of the latter) for 50% of the value of on-site improvements on the Lands, exclusive of buildings and structures, shall be posted with the Corporation by the Owner, in addition to further financial security, in the same form as described above, in the amount of 100% for all off-site works required as


part of this development. With respect to determining values herein, the Owner's engineer is required to provide a certified estimate of the cost of the on-site and off-site work for consideration and approval by the Corporation's Director of Engineering and Infrastructure. Once the Town has inspected and approved the construction of the on-site and off-site works, the Owner will be required to provide security, again in the form described above, for a one year maintenance period in the amount of 15% of the cost of on-site and off-site improvements.

31. This Agreement shall be registered against the land to which it applies, at the expense of the Owner, and the Corporation shall be entitled, subject to the provisions of the Registry Act and the Land Titles Act, to enforce its provisions against the Owner named herein and any and all subsequent owners of the lands.
32. This Agreement shall enure to the benefit of and be binding upon the Parties hereto and their respective heirs, executors, administrators, successors and permitted assigns.
33. This Agreement shall be governed by, and interpreted according to, the laws of the Province of Ontario and the laws of Canada applicable therein, and shall be treated in all respects as an Ontario Contract.
34. If any provision or part thereof of this Agreement be illegal or unenforceable, it or they shall be considered separate and severable from the Agreement, and the remaining provisions of the Agreement shall remain in force and effect and shall be binding upon the Parties hereto as though the said provision or part thereof had never been including in this Agreement.
35. The division of this Agreement into Articles, sections and subsections and the insertion of headings are for convenience of reference only and shall not effect the construction or interpretation hereof.
36. This Agreement may be executed in several counterparts, each of which when so executed shall be deemed to be an original, and such counterparts together shall constitute one and the same instrument and shall be effective as of the date set out above.
37. Words importing the singular number include the plural and vice versa; words importing the masculine gender include the feminine and neutral genders.
38. Schedules and other documents attached or referred to in this Agreement are an integral part of this Agreement, and are hereby incorporated into this Agreement by reference.
39. This Agreement constitutes the entire agreement among the Parties and except as herein stated and in the instruments and documents to be executed and delivered pursuant hereto, contains all of the representations and warranties of the respective Parties. There are no oral representations or warranties among the Parties of any kind. This Agreement may not be amended or modified in any respect except by written instrument signed by both Parties.




**IN WITNESS WHEREOF** the Owner and the Corporation (the latter under the hands and seals of its officers duly authorized in this regard), have executed this Agreement as of the date first above written.


**OWNER: SPRUCEWOOD SHORES INC.**

  
\_\_\_\_\_  
Stephen Mitchell

*I have authority to bind the Corporation*

**THE CORPORATION OF THE TOWN OF AMHERSTBURG**

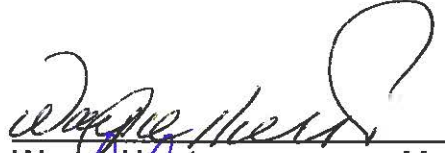  
Per \_\_\_\_\_ Mayor

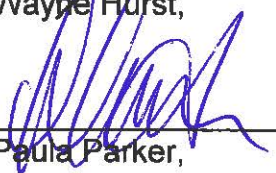  
Per \_\_\_\_\_ Clerk



*We have authority to bind the Corporation*

Authorized and approved by By-law  
No. 2014-110 enacted the 17<sup>th</sup> day of  
November, 2014.

**SCHEDULE "A"**

**DESCRIPTION OF THE LANDS**

Part Lot 60, Concession 7  
Town of Amherstburg, County of Essex and Province of Ontario

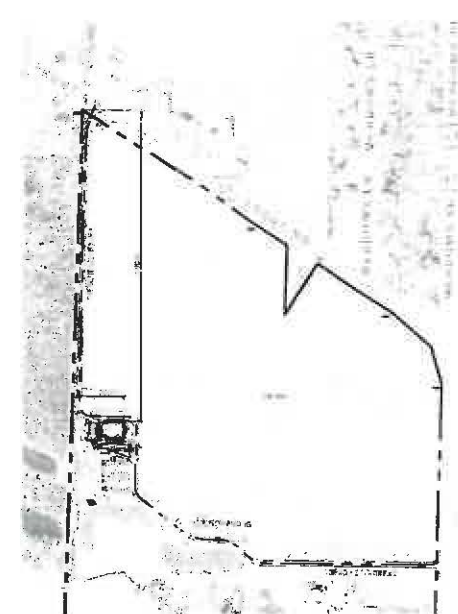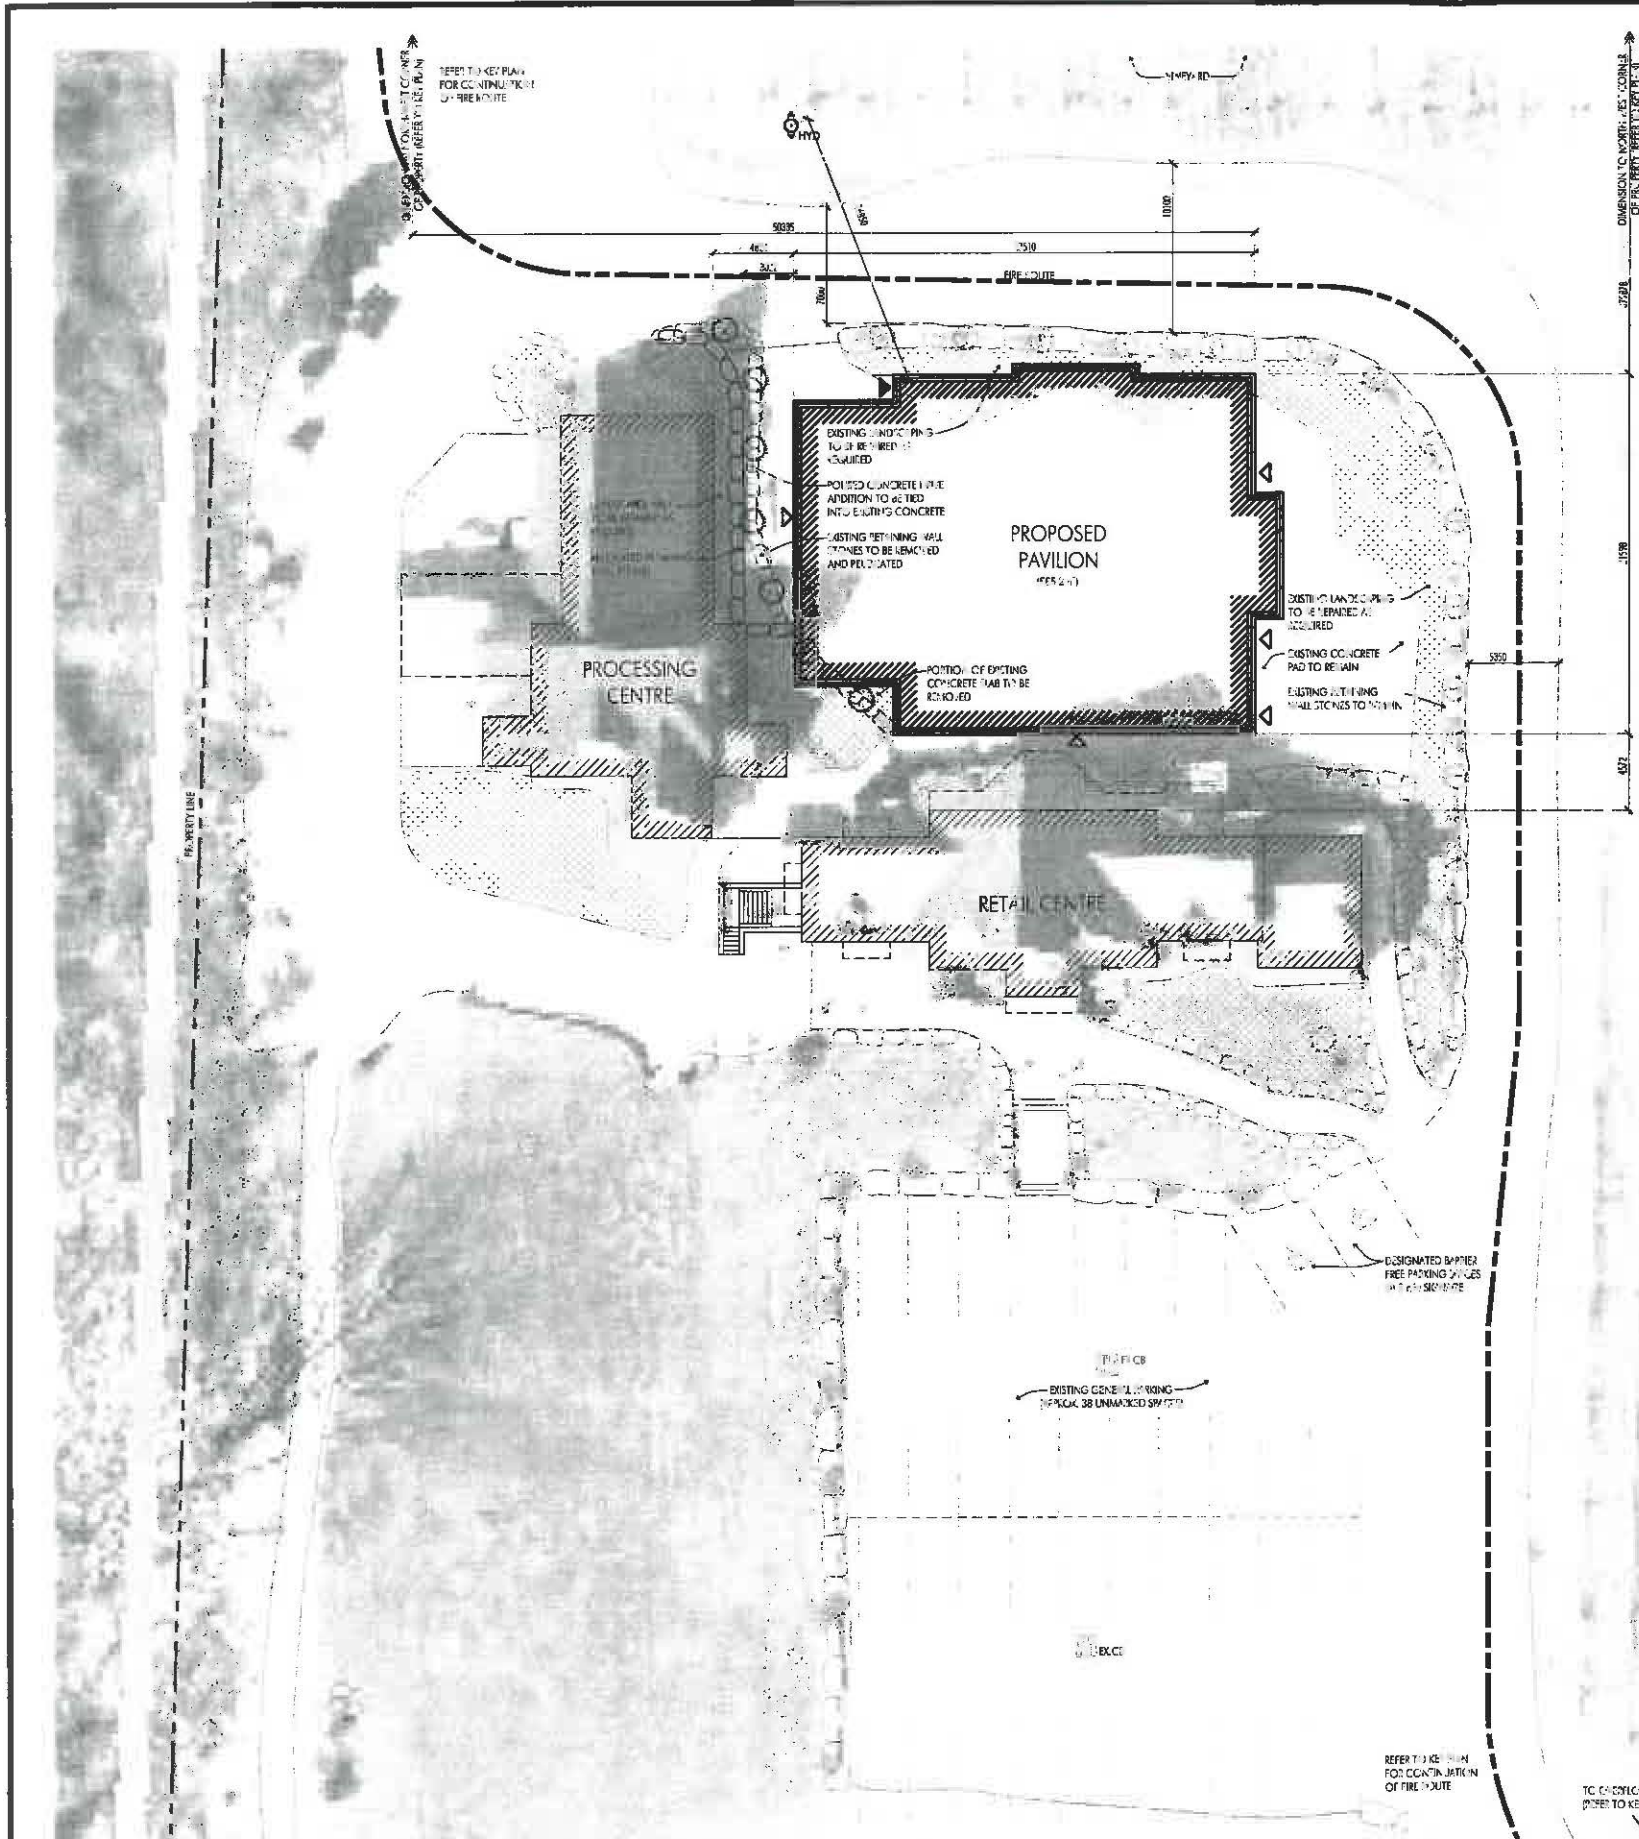

KEY PLAN  
SCALE: N.T.S.

LEGEND	
[Hatched Box]	BUILDING FOOTPRINT
[Dotted Box]	NEW CONCRETE FINISH
[Horizontal Lines Box]	EXISTING CONCRETE FINISH
[Vertical Lines Box]	PRINTERS STONE & IMPROVING
[White Box]	LANDSCAPED AREA
[Diagonal Lines Box]	CURB & NEW PAVING (SEE KEY PLAN)
[Thick Line]	FIRE ACCESS ROUTE
[Dashed Line]	ST. SERVICE
[Arrow]	PRINCIPAL ENTRANCE
[Inverted Arrow]	SECONDARY ENTRANCES
[Triangle]	CATCH BASIN - SEE SERVICING PLAN
[Circle]	MAN HOLE - SEE SERVICING PLAN
[Square]	FIRE HYDRANT

SITE STATS	
BUILDING AREA - PROPOSED PAVILION	1,067.21 m <sup>2</sup>
PUBLICLY ACCESSIBLE RETAIL CENTER	1,100.00 m <sup>2</sup>
BUILDING AREA - EXISTING PROCESSING CENTRE	1,250.00 m <sup>2</sup>
COLLECTOR AREA	0.00
PAVED AREA	0.00
UNDEVELOPED AREA	98.00
GRASSY AREA	22.00
TOTAL AREA	1,087.21 m <sup>2</sup>
TOTAL PARKING SPACES REQUIRED	EXISTING
TOTAL PARKING SPACES PROVIDED	EXISTING
DIVIDED BETWEEN PARKING SPACES	EXISTING

The drawings, specifications and contract documents are provided by and the property of the client.

The contractor shall verify and accept responsibility for all dimensions and locations of work and must notify the designer in writing of any variation from the approved information.

The drawings shall be used as shown.

This drawing is not responsible for the safety of any person, and the user of this drawing shall be held responsible for any such liability.

This drawing is not responsible for the safety of any person, and the user of this drawing shall be held responsible for any such liability.

This drawing is not responsible for the safety of any person, and the user of this drawing shall be held responsible for any such liability.

NEW NUMBER  
BEING SHOWN  
REFERENCE SHEET  
CALLOUT BUBBLE - GUIDE

SCHEDULE "B" TO BY-LAW 2014-110

SPRUCEWOOD SHORES INC.

Stephen Mitchell

TOWN OF AMHERSTBURG

Mayor-Wayne Hurst

Clerk-Paula Parker

2	SUBMISSION	2014.11.02	BB
1	CONCEPT	2014.10.13	
No.	Submitted	Rev.	By:

**Glos Associates Inc.**  
ARCHITECTURAL - ENGINEERING CONSULTANTS



3535 North Service Road East  
Windsor, Ontario N8W 5R7  
Telephone: (519) 966-6750  
Fax: (519) 966-6750  
www.glosassociates.com

R.S.A. ONTARIO ASSOCIATION OF ARCHITECTS  
R. WENDALL M. GLOS  
LICENCE 3731  
2014.11.02

Project Name:	NEW WEDDING PAVILION
Location:	AMHERSTBURG, ONTARIO
Client:	SPRUCEWOOD SHORES INC.
Address:	AMHERSTBURG, ONTARIO
Sheet Title:	SITE PLAN
Design By:	BB
Drawn By:	CLYB
Checked By:	BB
Project No.:	14108
Sheet No.:	SP101

ENLARGED SITE PLAN  
SCALE: 1:200



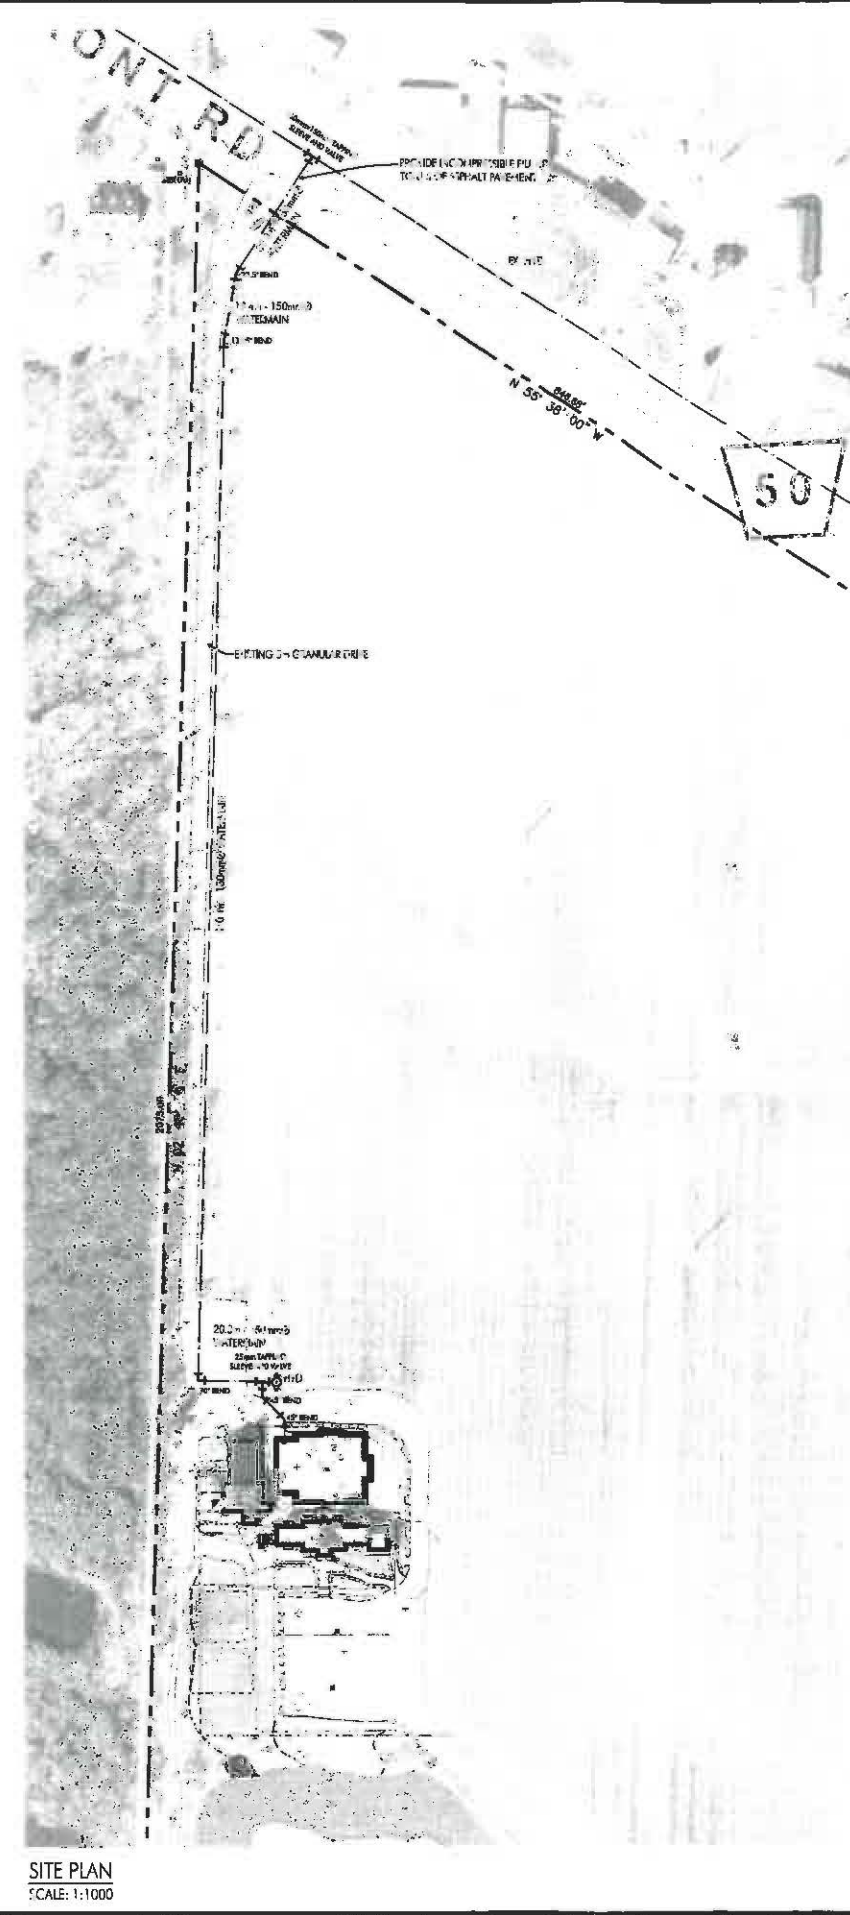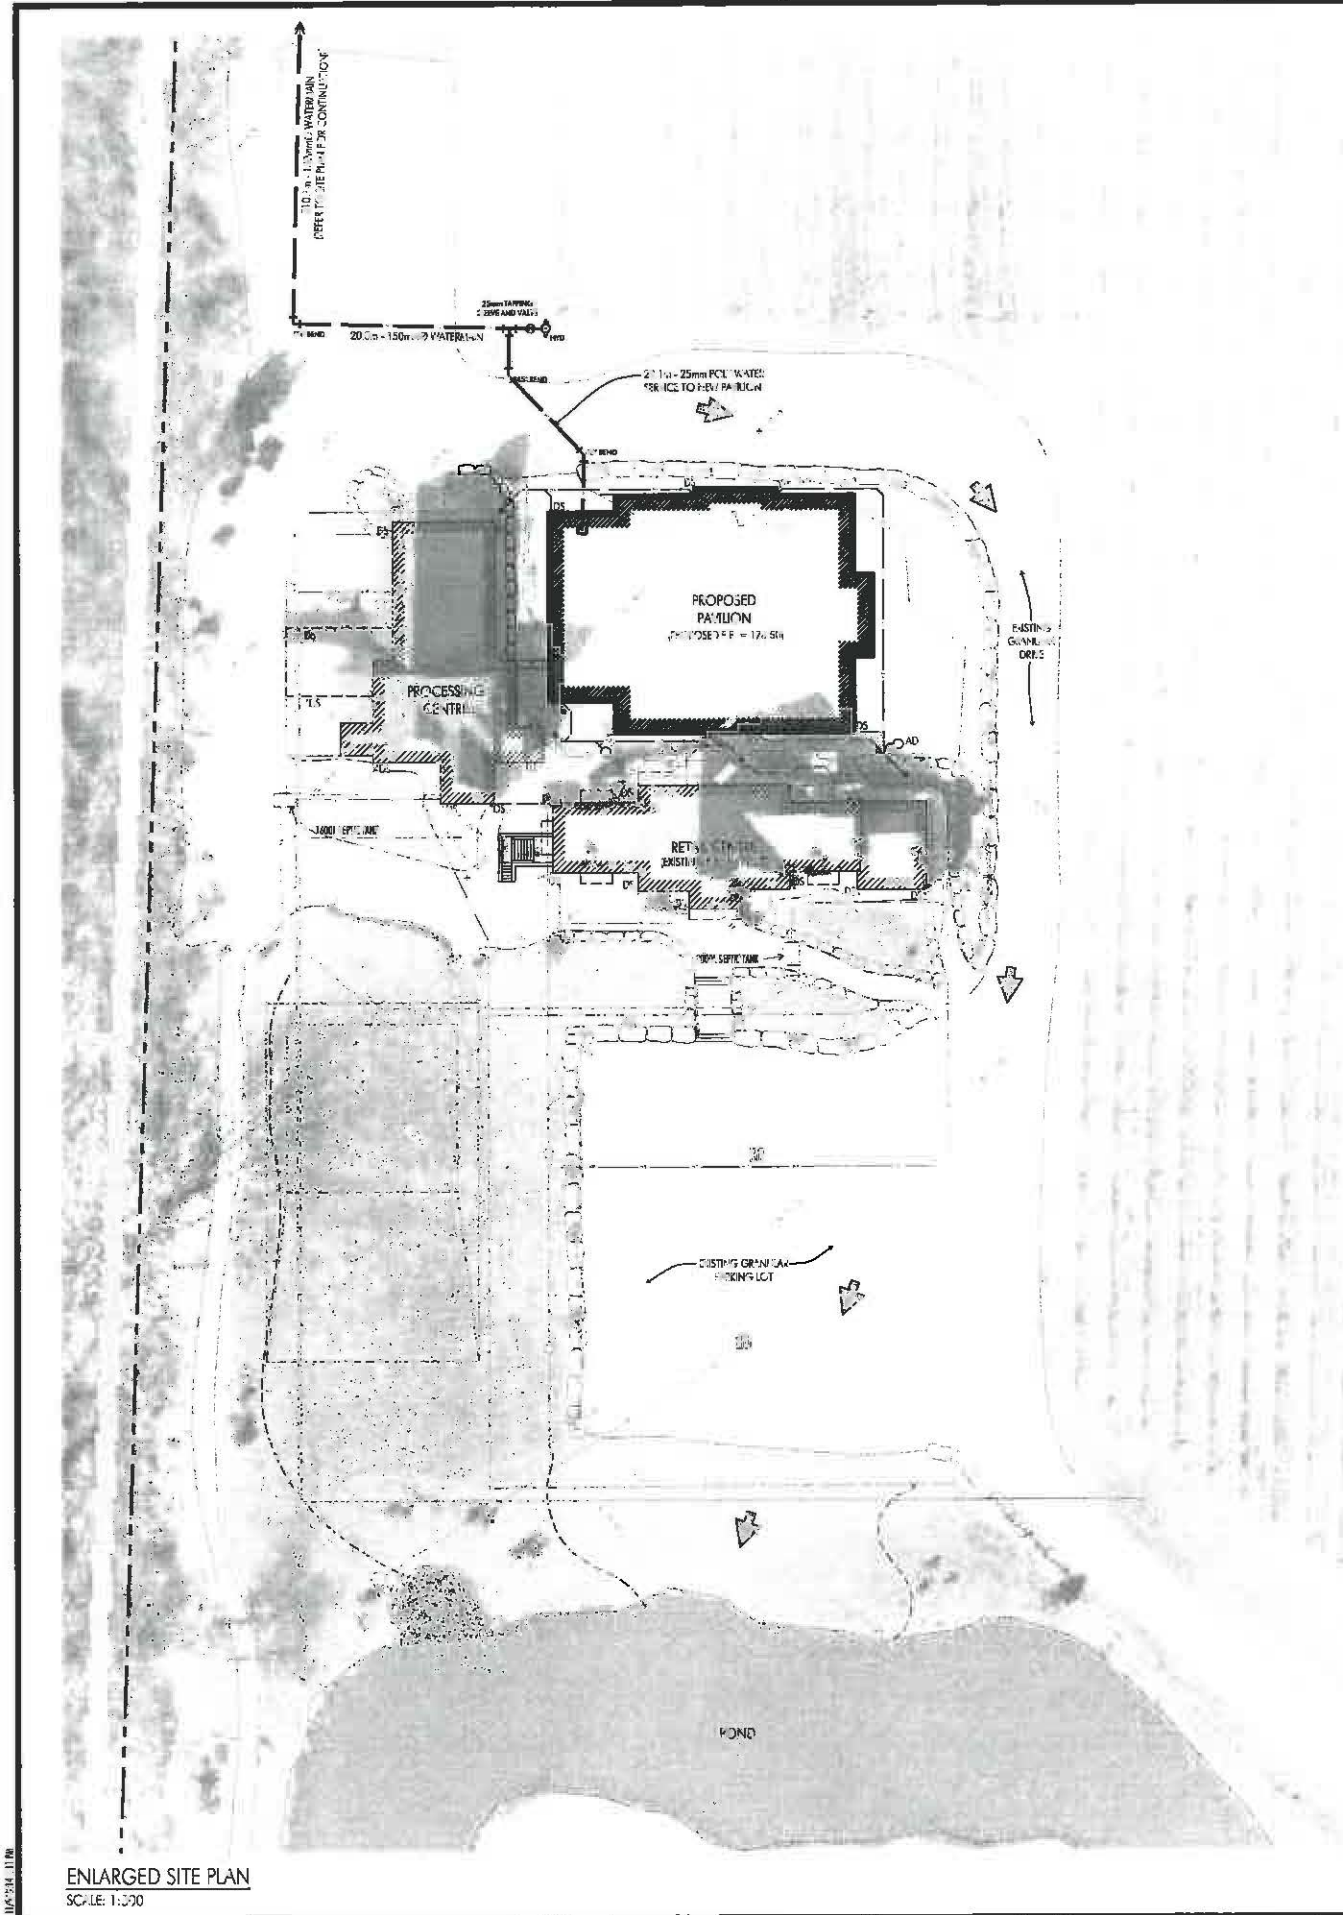

This drawing is a professional drawing, as certified by and is the property of  
Glos Associates Inc.  
The user of this drawing is responsible for the accuracy of all dimensions and  
notes shown on this drawing. It is the user's responsibility to verify the accuracy of  
the original information.  
This drawing is NOT to be used.  
This drawing is not responsible for the accuracy of all survey and other  
data shown on this drawing. It is the user's responsibility to verify the accuracy of  
the original information, before proceeding with the work.  
Construction must conform to all applicable codes and requirements of  
municipal and provincial authorities.  
There is no warranty on this drawing and no liability accepted for any construction or  
landscaping work shown.

VIEW NUMBER REFERENCE SHEET  
CALLOUT BUBBLE - GUIDE

SCHEDULE "C" TO BY-LAW 2014-110

SPRUCEWOOD SHORES INC.

Stephen Mitchell

TOWN OF AMHERSTBURG

Mayor- Wayne Hurst

Clerk- Paula Parker

No.	Description	Date
1	SPR 2014/01/01	2014 10 31
2	SPR 2014/01/01	2014 10 31
3	SPR 2014/01/01	2014 10 31

**Glos Associates Inc.**  
ARCHITECTURAL, ENGINEERING CONSULTANTS  
2535 North Service Road East  
Windsor, Ontario N9W 5Y7  
Telephone: (519) 966-6750  
Fax: (519) 966-6753  
www.glosassociates.com



Name:  
Address:  
City:

Project Name:  
NEW WEDDING PAVILION

Client:  
AMHERSTBURG, ONTARIO  
SPRUCEWOOD SHORES INC.  
AMHERSTBURG, ONTARIO

Sheet Title:  
SETBACKS AND GRADING PLAN

Drawn By: PC  
Checked By: CEM  
Scale: 1:1000

Sheet No:  
14108 SP102



This drawing, as an instrument of service, is provided by and is the property of Glos Associates Inc.

The contractor must verify and accept responsibility for all dimensions and conditions on site and must notify Glos Associates Inc. of any variations from the supplied information.

This drawing is NOT to be scaled.


This drawing is not responsible for the accuracy of survey, and the other discipline information shown on this drawing. Refer to the appropriate consultant's drawings before proceeding with the work.

Contractor must conform to all applicable codes and requirements of authorities having jurisdiction.

The contractor working from drawings not specifically marked for construction must assume full responsibility and bear cost for any corrections or damage resulting from their work.

Name of Project Glos Associates Inc.		Name of Client Sprucewood Shores Winery - New Winery	
Location 7258 County Road 50, Amherstburg, ON, N0B 1A0		Building Code Reference Ontario Building Code Data Matrix Part 3 & 9	
Item	Description	Code Reference	Notes
1	General Occupancy - A-2 Assembly	910.2	
2	Building Area (sq. ft.)	14,112 (A)	14,112 (A)
3	Occupancy	14,112 (A)	14,112 (A)
4	Number of Stories	14,112 (A)	14,112 (A)
5	Number of Levels, Two Floors Above Grade	14,112 (A)	14,112 (A)
6	Number of Levels, Two Floors Below Grade	14,112 (A)	14,112 (A)
7	Building Construction	910.2.8.3	
8	Soil/Low Risk Area	910.2.8.2	
9	Specialty Occupancy	N/A	
10	Fire Alarm	910.18	
11	High Racking	910.6	
12	Construction Method	910.6	
13	Occupancy Load	910.4.1	
14	Fire Alarm	910.18	
15	Fire Alarm	910.18	
16	Fire Alarm	910.18	
17	Fire Alarm	910.18	
18	Fire Alarm	910.18	
19	Fire Alarm	910.18	
20	Fire Alarm	910.18	
21	Fire Alarm	910.18	
22	Fire Alarm	910.18	

ITEM	CONSTRUCTION	DESCRIPTION	FR. 2	FR. 1
4	STONE (INSET)	FR. 1-2		
5	FR. 1-2			
6	FR. 1-2			
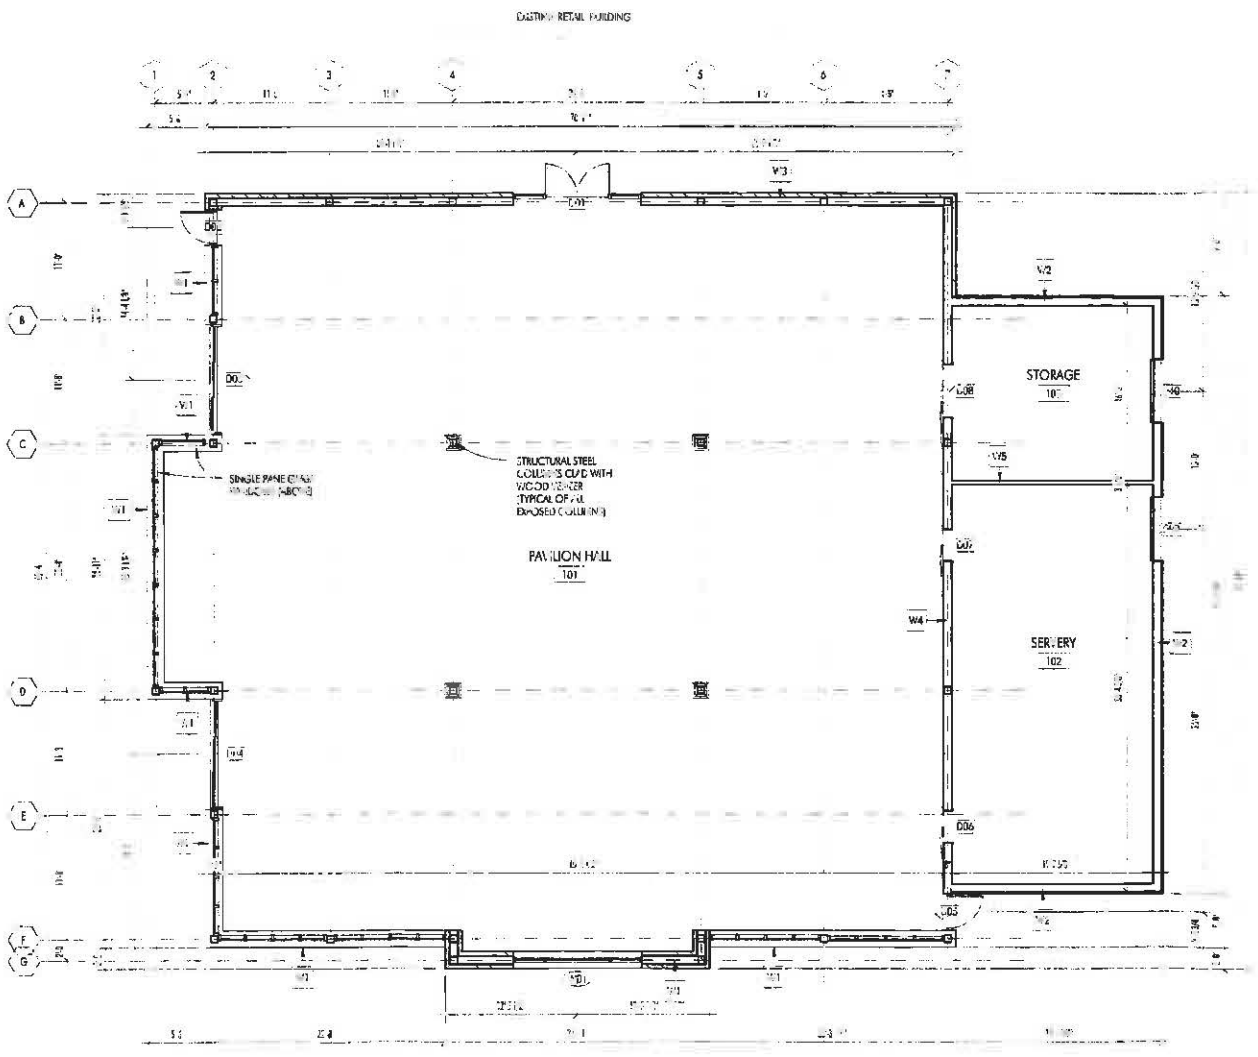

GROUND FLOOR PLAN  
SCALE 1/8" = 1'-0"

SCHEDULE "D" TO BY-LAW 2014-110

SPRUCEWOOD SHORES INC.

Stephen Mitchell

TOWN OF AMHERSTBURG

Mayor Wayne Hurst

Clerk Paula Parker

1 SITE PLAN APPROVAL 2014.11.04 JD

No. Issued for: Date: B.

Glos Associates Inc.  
3525 North Service Road East  
Windsor, Ontario N9W 5Y7  
Telephone: (519) 966-6750  
Fax: (519) 966-6753  
www.glosassociates.com



Project Name:  
**NEW WEDDING PAVILION**

7258 COUNTY ROAD 50, AMHERSTBURG, ONTARIO

Client:  
**SPRUCEWOOD SHORES ESTATE WINERY**

7258 COUNTY ROAD 50, AMHERSTBURG, ONTARIO

Sheet Title:  
**GROUND FLOOR PLAN**

Design By: RG  
Drawn By: CB  
Checked By: JD  
Project No: Sheet No:

14108 A201



This drawing, as an instrument of service, is provided by and is the property of Glos Associates Inc.


The contractor must verify and accept responsibility for all dimensions and conditions on site and notify Glos Associates Inc. of any variances from the supplied information.

This drawing is NOT to be scaled.


This discipline is not responsible for the accuracy of survey, and the other discipline information shown on this drawing. Refer to the appropriate discipline drawings before proceeding with the work.

Construction must conform to all applicable codes and requirements of authorities having jurisdiction.

The contractor working from drawings not specifically marked for construction must assume full responsibility and bear costs for any corrections or damages resulting from their work.

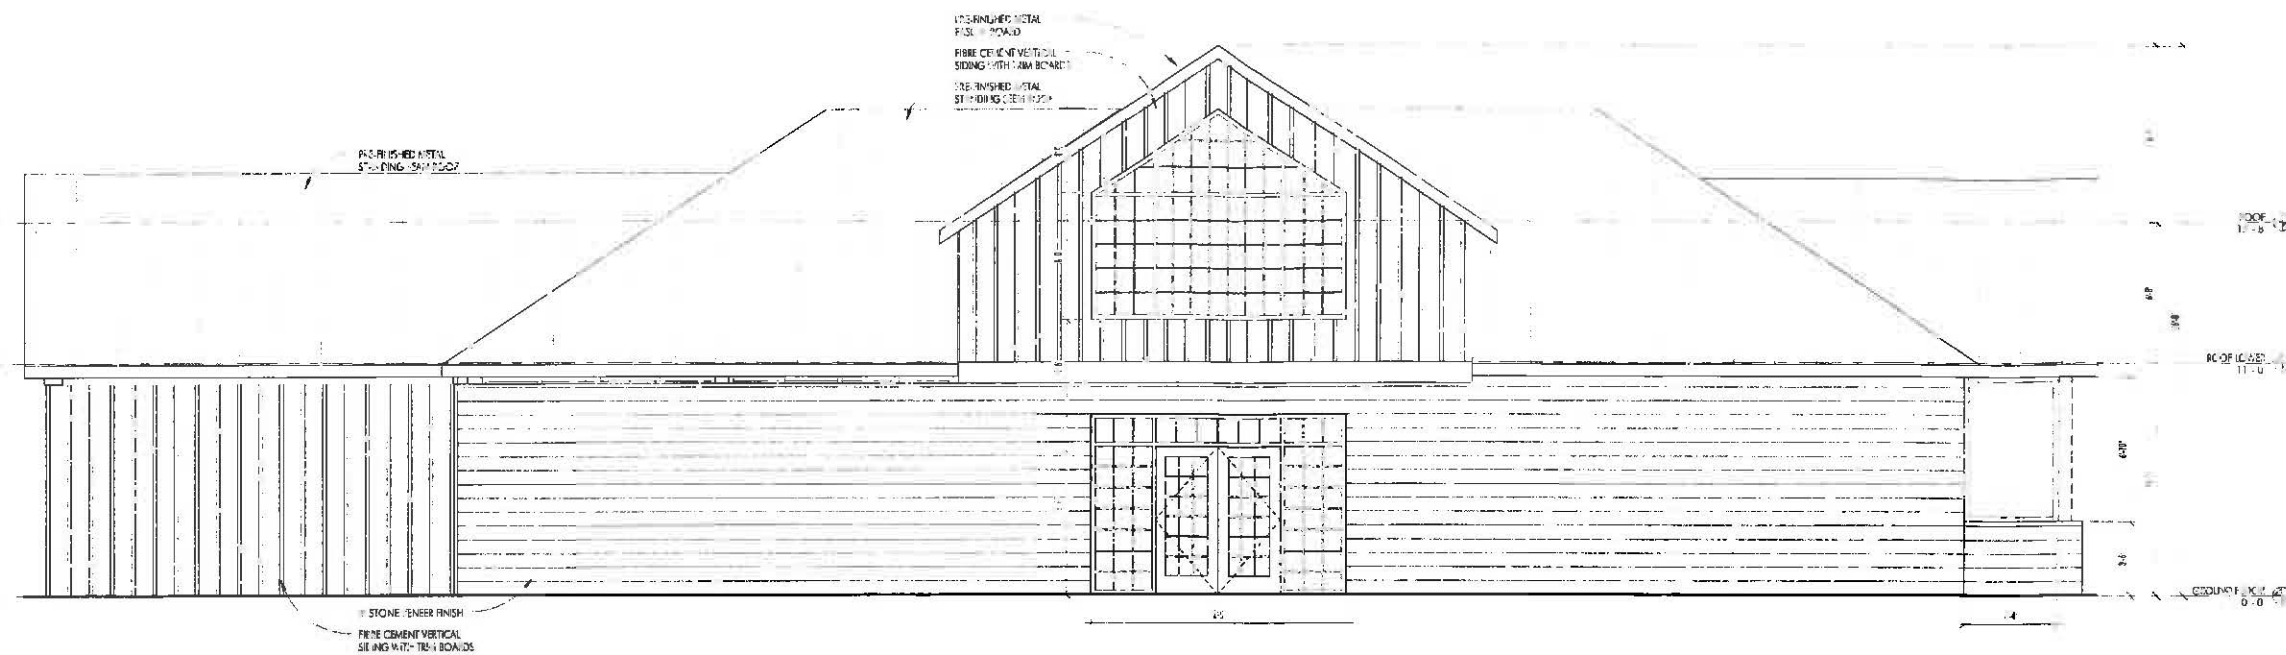

**SOUTH ELEVATION**  
SCALE 1/4" = 1'-0"

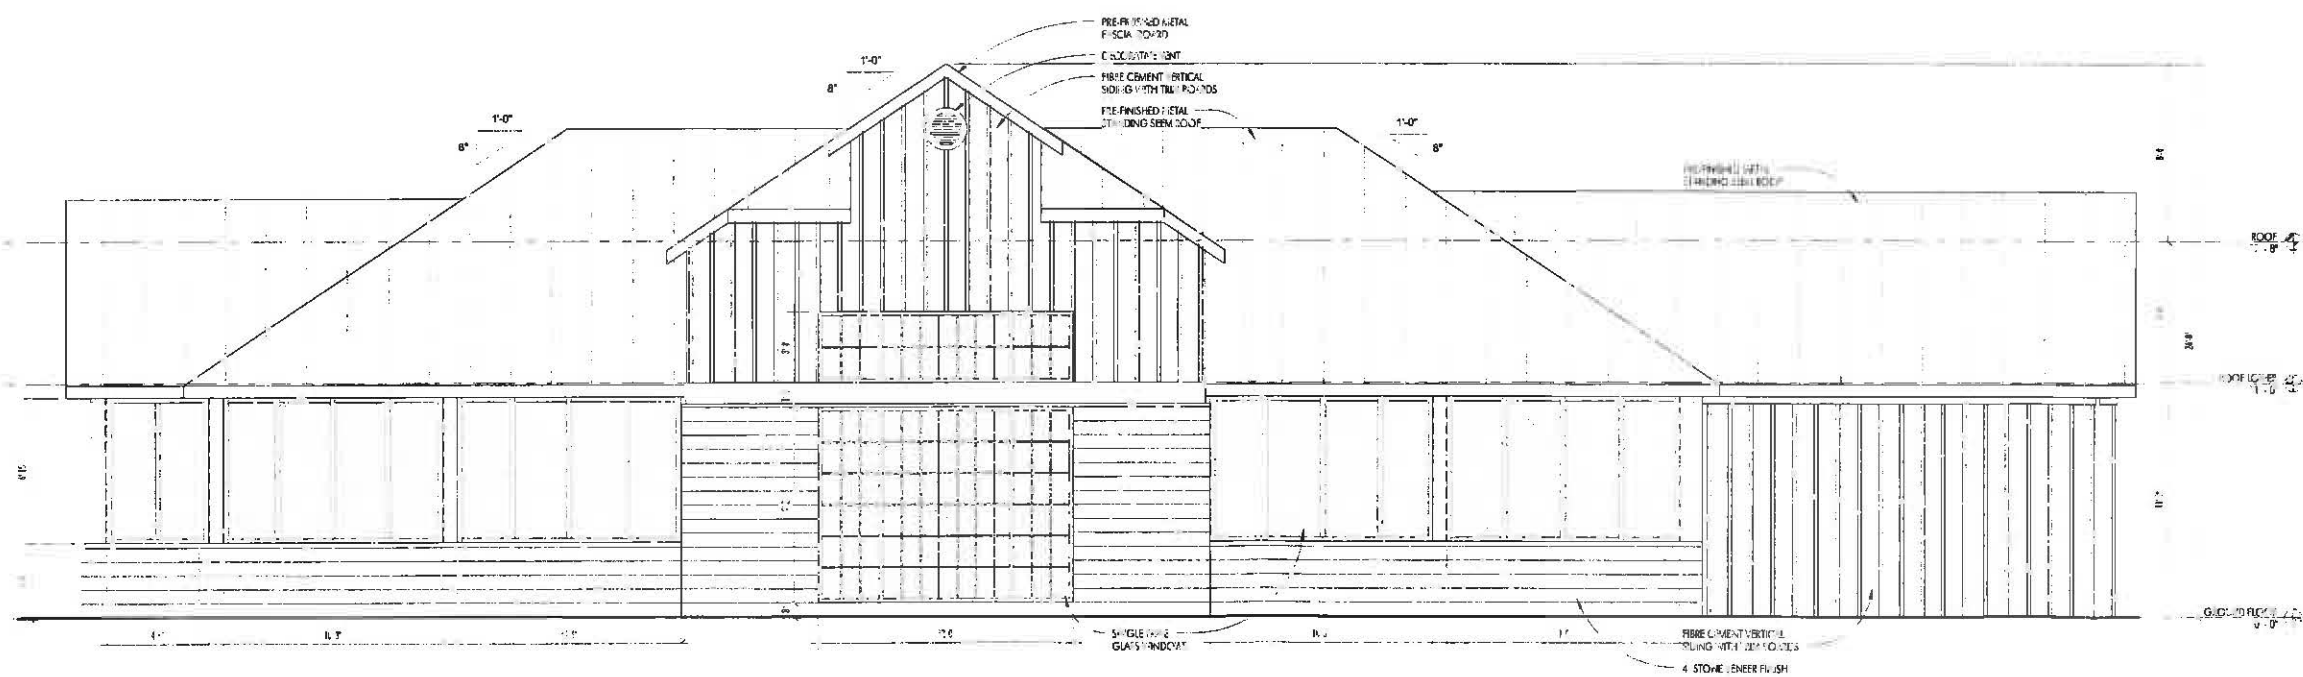

**NORTH ELEVATION**  
SCALE 1/4" = 1'-0"

**SCHEDULE "E" TO BY-LAW 2014-110**

**SPRUCEWOOD SHORES INC.**

*[Signature]*  
Stephen Mitchell

**TOWN OF AMHERSTBURG**

*[Signature]*  
Mayor Wayne Hurst

*[Signature]*  
Clerk Paula Parker

1	SITE PLAN APPROVAL	2014 11 04	JD
No.	Issued for:	Date:	By:

**Glos Associates Inc.**  
ARCHITECTURAL • INTERIORS • EXTERIORS

3535 North Service Road East  
Windsor, Ontario N9W 5K7  
Telephone: (519) 966-6750  
Fax: (519) 966-6753  
www.glosassociates.com

North:

*[Stamp]*  
RANDALL M. GLOS  
LICENCE  
2014 11 04

Consultant:

Project Name:  
**NEW WEDDING PAVILION**

7258 COUNTY ROAD 50, AMHERSTBURG, ONTARIO

Client:  
**SPRUCEWOOD SHORES ESTATE WINERY**


7178 COUNTY ROAD 50, AMHERSTBURG, ONTARIO

Sheet Title:  
**ELEVATIONS**


Design By: RG  
Drawn By: CS  
Checked By: JD  
Project No: \_\_\_\_\_  
Sheet No: \_\_\_\_\_

14108 A501

This drawing, as an instrument of service, is provided by and is the property of Glos Associates Inc.  
 The contractor must verify and accept responsibility for all dimensions and conditions on site and meet with Glos Associates Inc. of any variations from the supplied information.  
 This drawing is NOT to be scaled.  
 This discipline is not responsible for the accuracy of survey, and the other discipline information shown on this drawing. Refer to the appropriate consultant drawings before proceeding with the work.  
 Construction must conform to all applicable codes and requirements of authority having jurisdiction.  
 The contractor working from drawings not specifically marked "For Contractor" must assume full responsibility and bear costs for any conditions or damages resulting from their work.

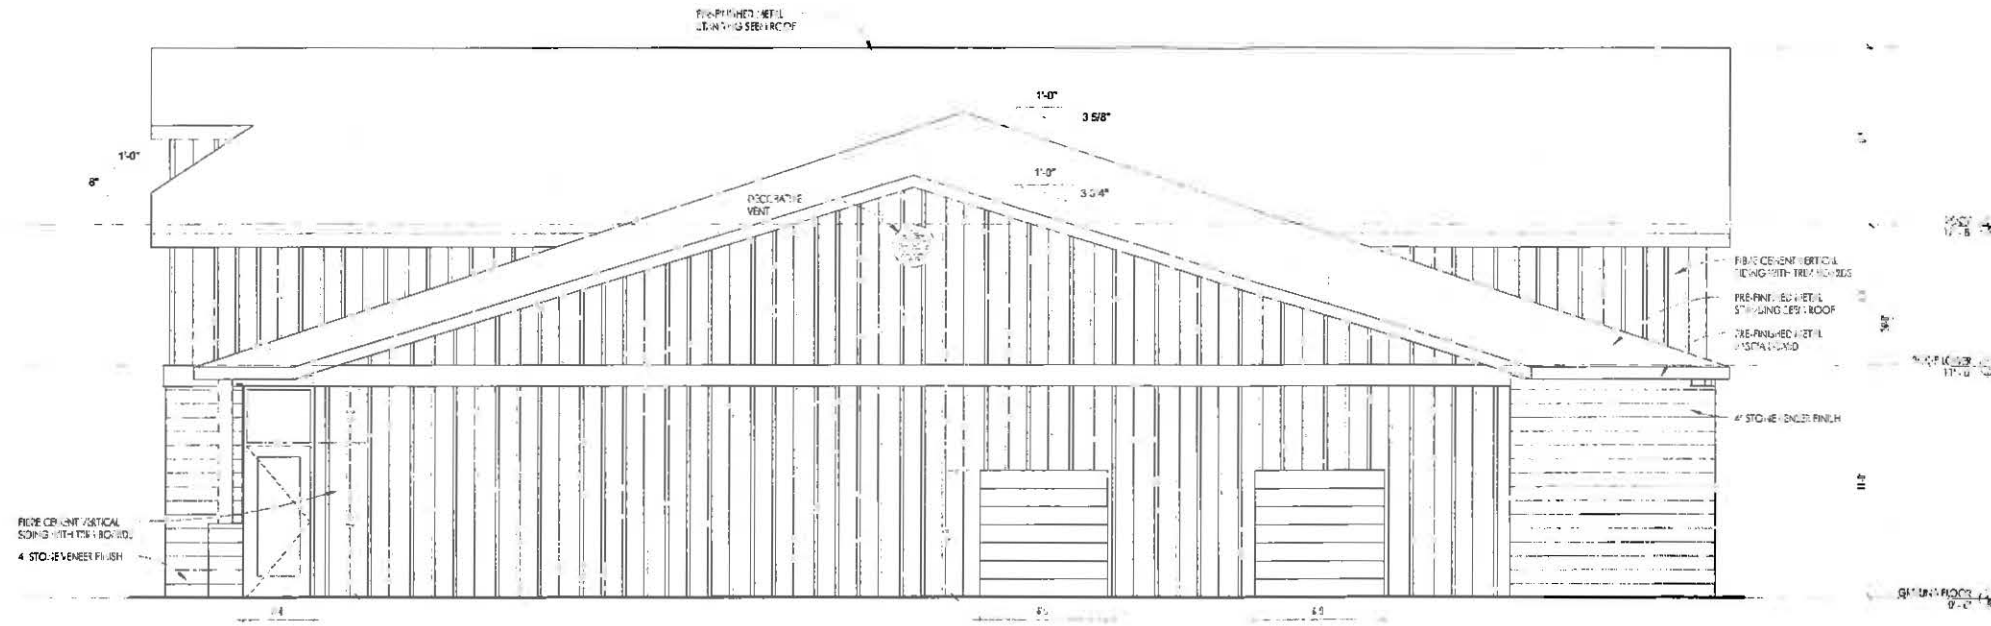

WEST ELEVATION  
 JUNE 11/14

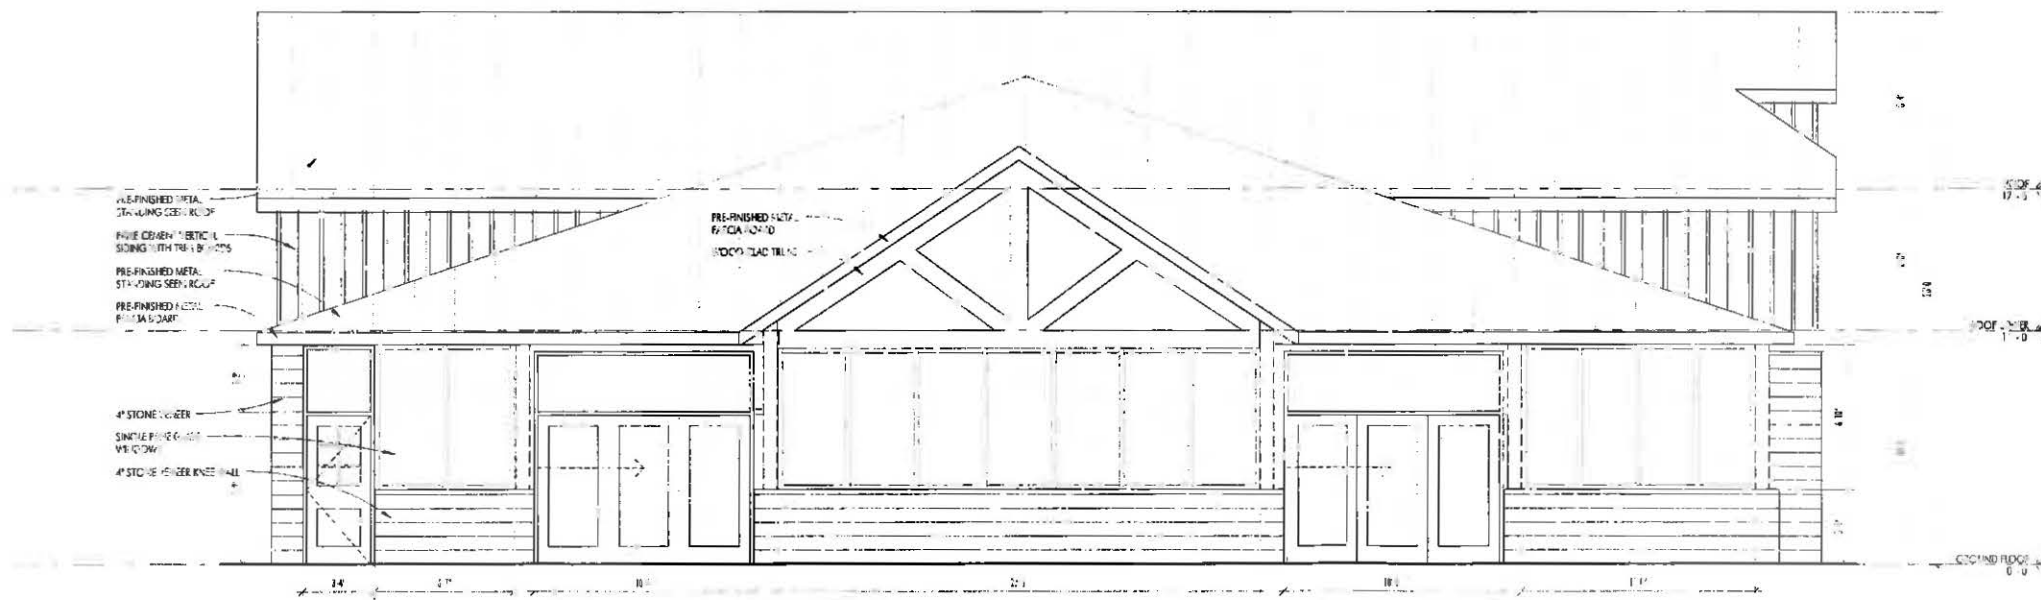

EAST ELEVATION  
 JUNE 11/14

1 SITE PLAN APPROVAL 2014 11 04 JD  
 No. Issued for: Date: By:

**Glos Associates Inc.**  
 ARCHITECTURAL + ENGINEERING CONSULTANTS  
 3525 North Service Road East  
 Windsor, Ontario N8W 5K7  
 Telephone: (519) 966-6750  
 Fax: (519) 966-6753  
 www.glosassociates.com

North:  
  
 Consultant:

Project Name:  
**NEW WEDDING PAVILION**  
 7258 COUNTY ROAD 50, AMHERSTBURG, ONTARIO  
 Client:  
**SPRUCEWOOD SHORES ESTATE WINERY**  
 7158 COUNTY ROAD 50, AMHERSTBURG, ONTARIO  
 Sheet Title:  
**ELEVATIONS**

Design By: RG  
 Drawn By: CB  
 Checked By: JD  
 Project No: Sheet No:

14108 A502