



**ROAD CROSS SECTION SOUTH OF VIA RAILROAD TRACKS**

SCALE: 1 : 75

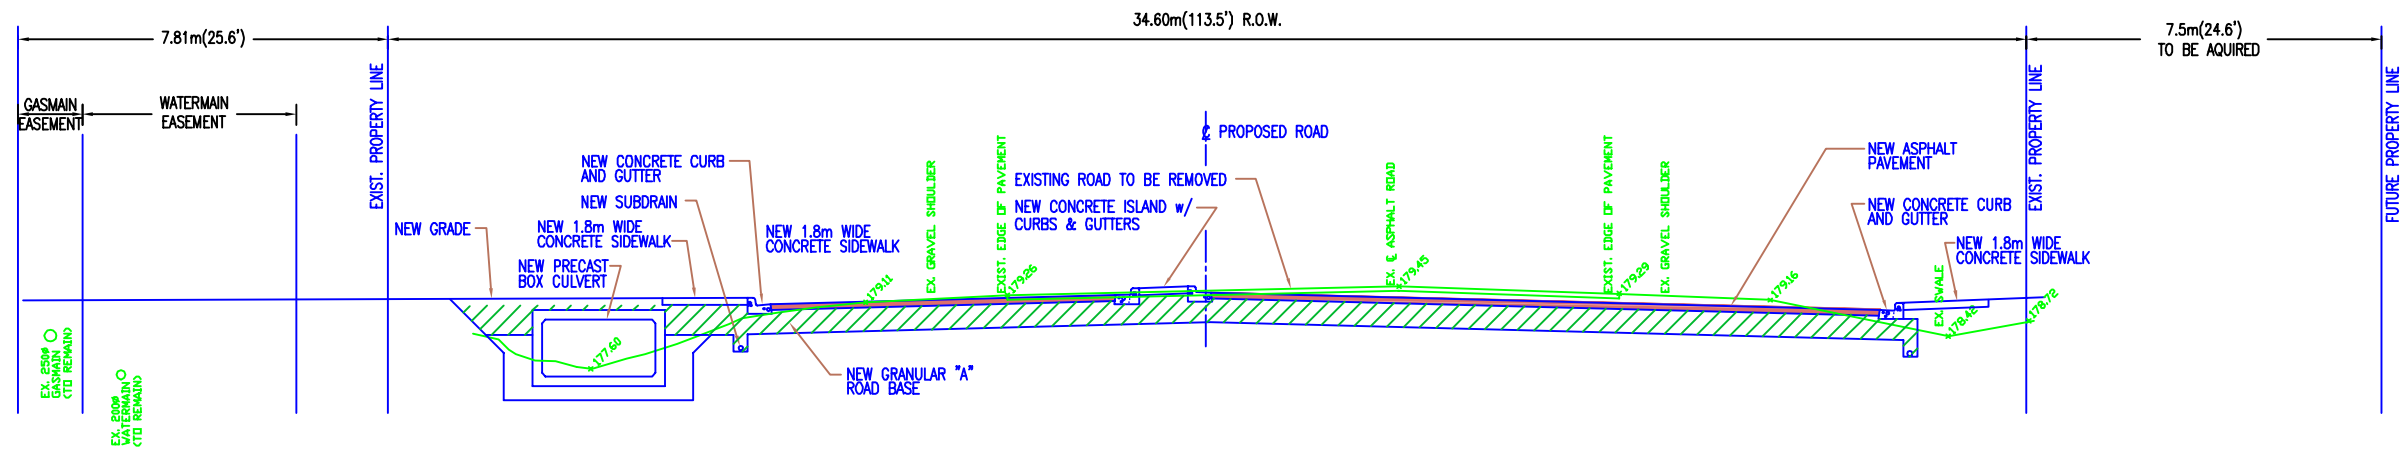

**ROAD CROSS SECTION NORTH OF DESRO DRIVE**

SCALE: 1 : 75

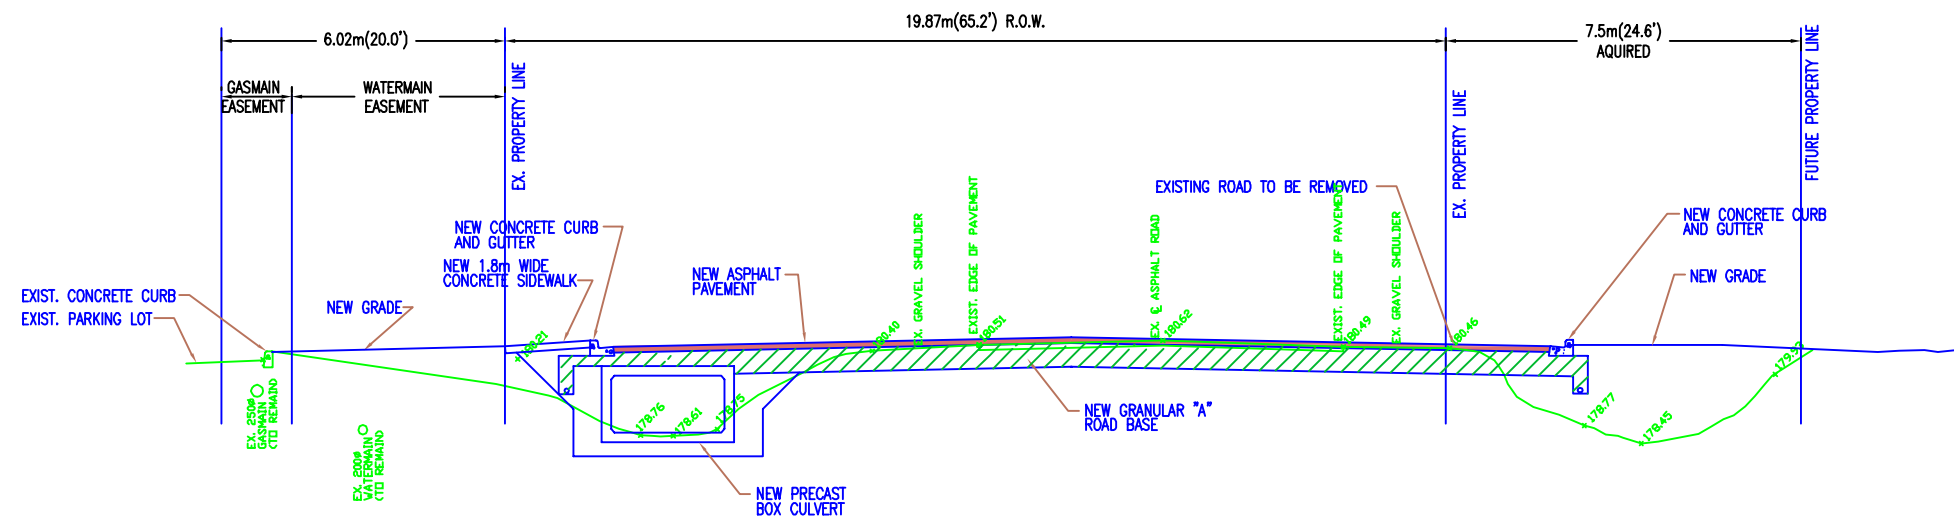

**ROAD CROSS SECTION NORTH OF SYLVESTRE DRIVE**

SCALE: 1 : 75

**R. LUCENTE ENGINEERING INC.**  
CONSULTING ENGINEERS

3514 Walker Road, Unit #1  
Windsor, Ontario, Canada  
N8W 3S4

Phone: (519) 966-4008  
Fax: (519) 966-4088  
E-mail: rlucente@bellnet.ca

**MANNING ROAD ENVIRONMENTAL ASSESSMENT**

**CROSS SECTIONS  
(P.I.C. 3)**