



TYPICAL 5 LANE MANNING ROAD SOUTH OF VIA RAILROAD TRACKS

N.T.S.

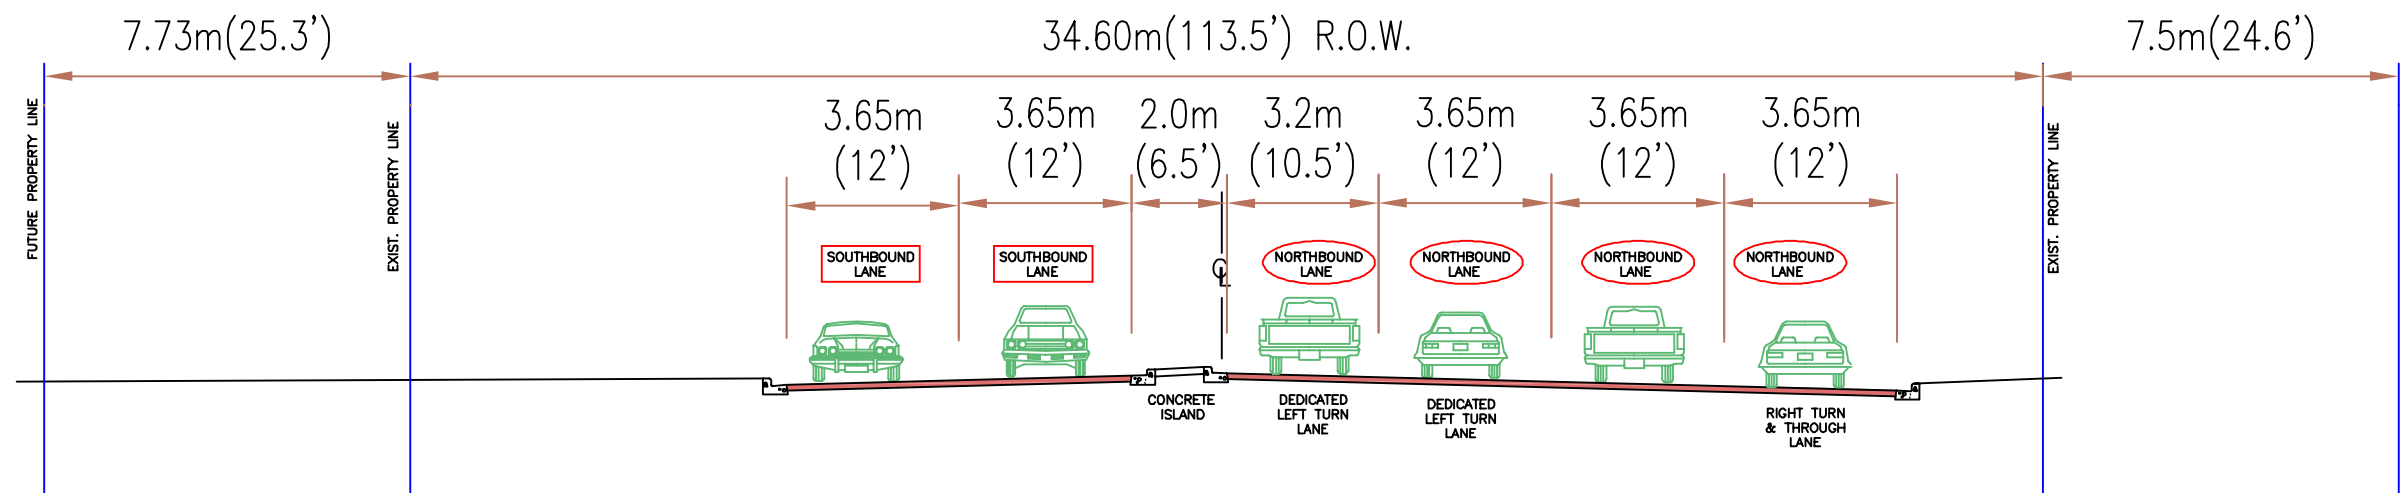

TYPICAL 6 LANE MANNING ROAD 100m NORTH OF DESRO DRIVE

N.T.S.

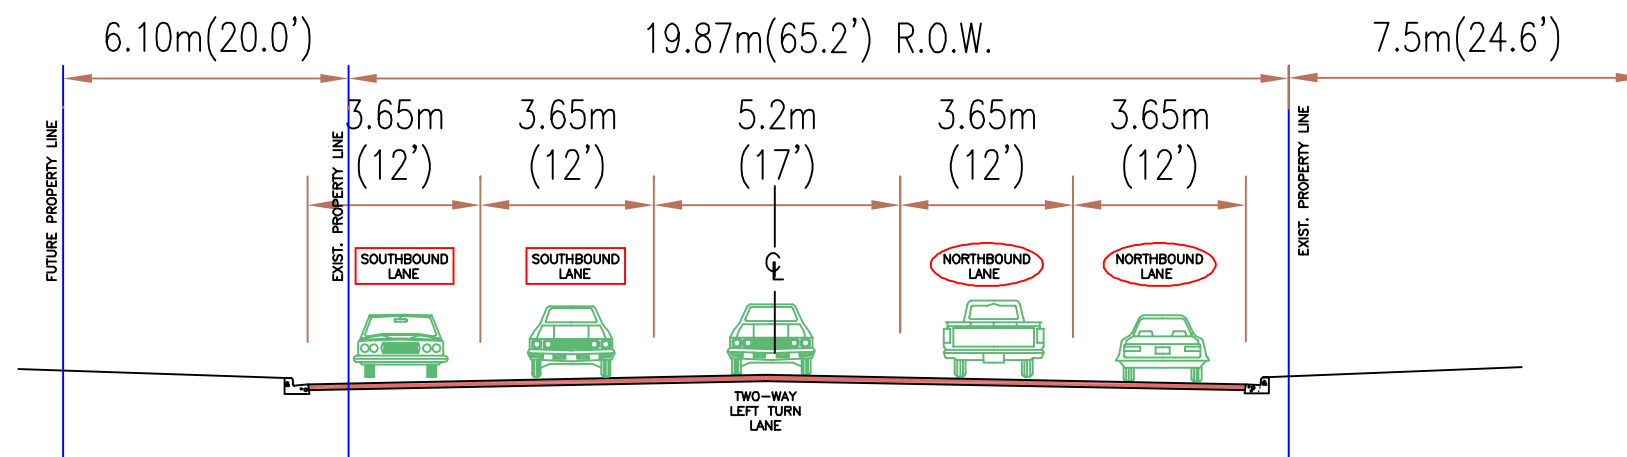

TYPICAL 5 LANE MANNING ROAD NORTH OF SYLVESTRE DRIVE

N.T.S.

**TYPICAL SECTIONS
ROAD WIDENING
(P.I.C. 2)**

R. LUCENTE ENGINEERING INC.
CONSULTING ENGINEERS

3514 Walker Road, Unit #1
Windsor, Ontario, Canada
N9W 3S4

Phone: (519) 966-4008
Fax: (519) 966-4088
E-mail: rlucente@bellnet.ca

MANNING ROAD ENVIRONMENTAL ASSESSMENT