



ROAD CROSS SECTION SOUTH OF VIA RAILROAD TRACKS

SCALE: 1 : 75

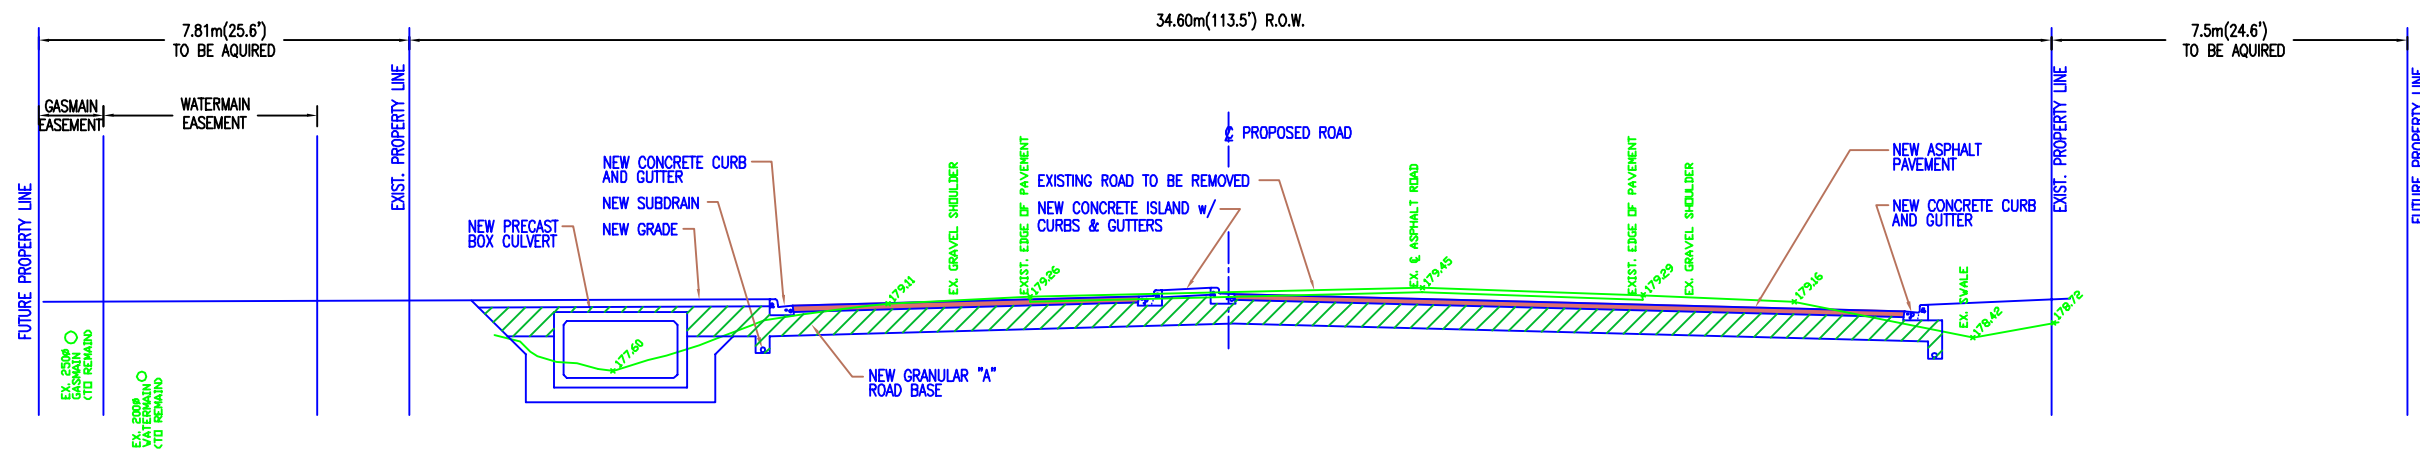

ROAD CROSS SECTION NORTH OF DESRO DRIVE

SCALE: 1 : 75

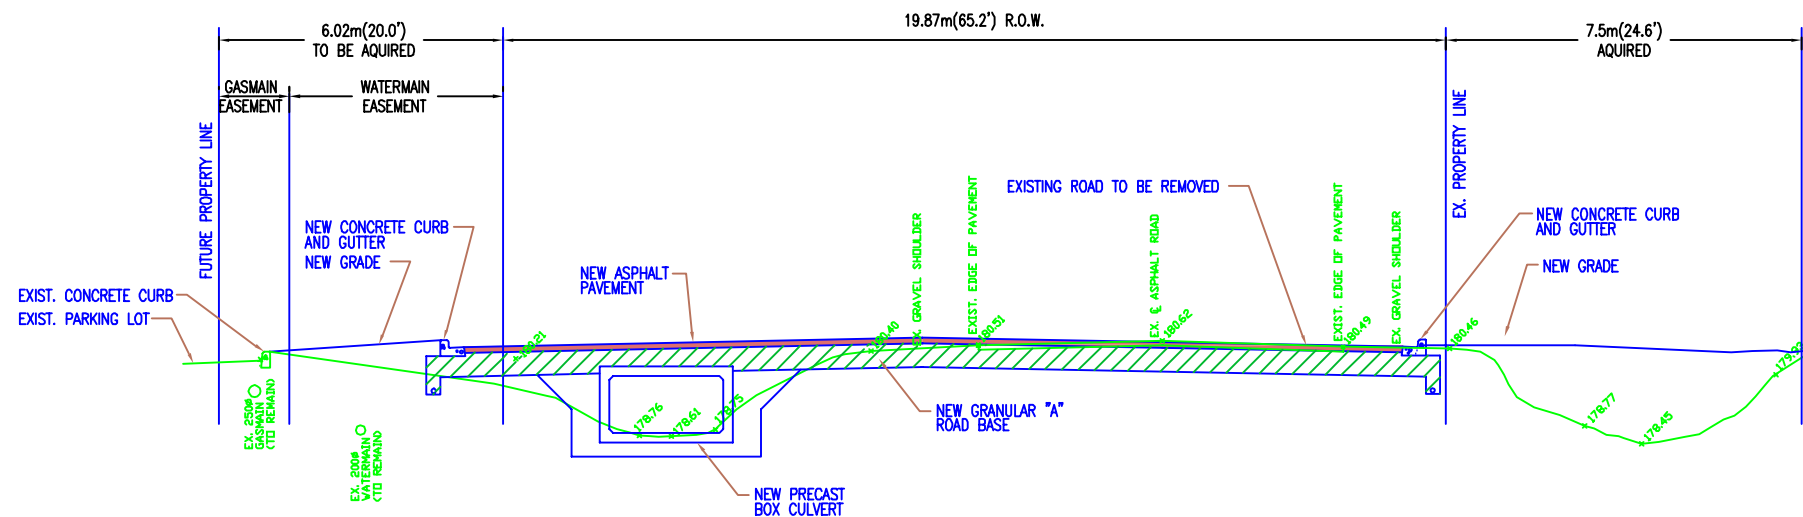

ROAD CROSS SECTION NORTH OF SYLVESTRE DRIVE

SCALE: 1 : 75

R. LUCENTE ENGINEERING INC.
CONSULTING ENGINEERS

3514 Walker Road, Unit #1
Windsor, Ontario, Canada
N9W 3S4

Phone: (519) 966-4008
Fax: (519) 966-4088
E-mail: rlucente@bellnet.ca

MANNING ROAD ENVIRONMENTAL ASSESSMENT

**CROSS SECTIONS
(P.I.C. 2)**