
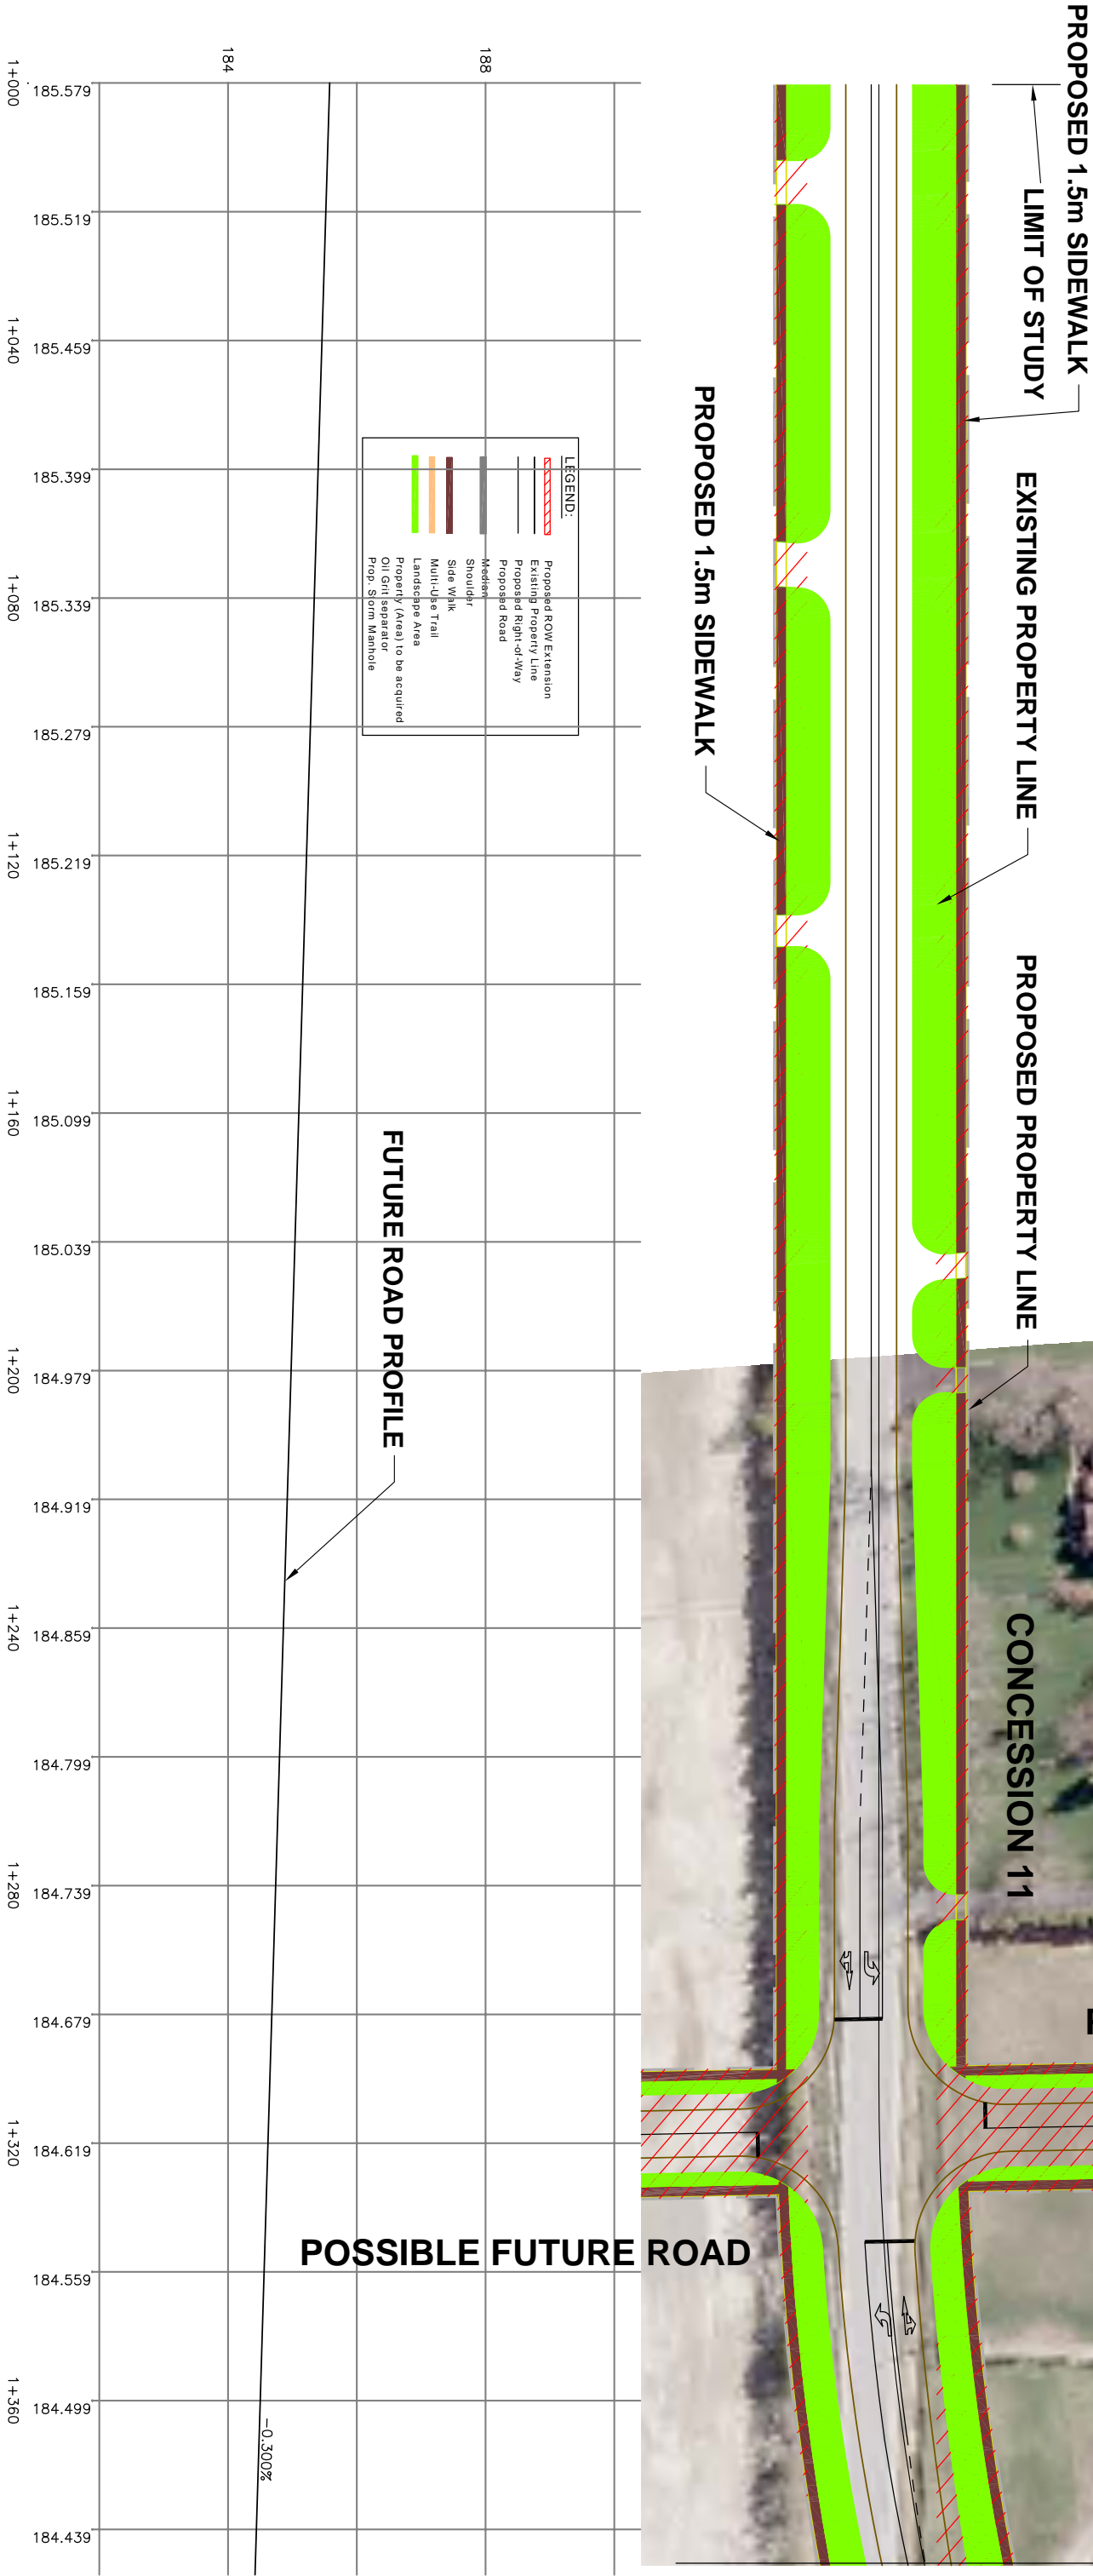


County Road 43/Banwell Road (County of Essex)
Preliminary Design and Class Environmental Assessment Study

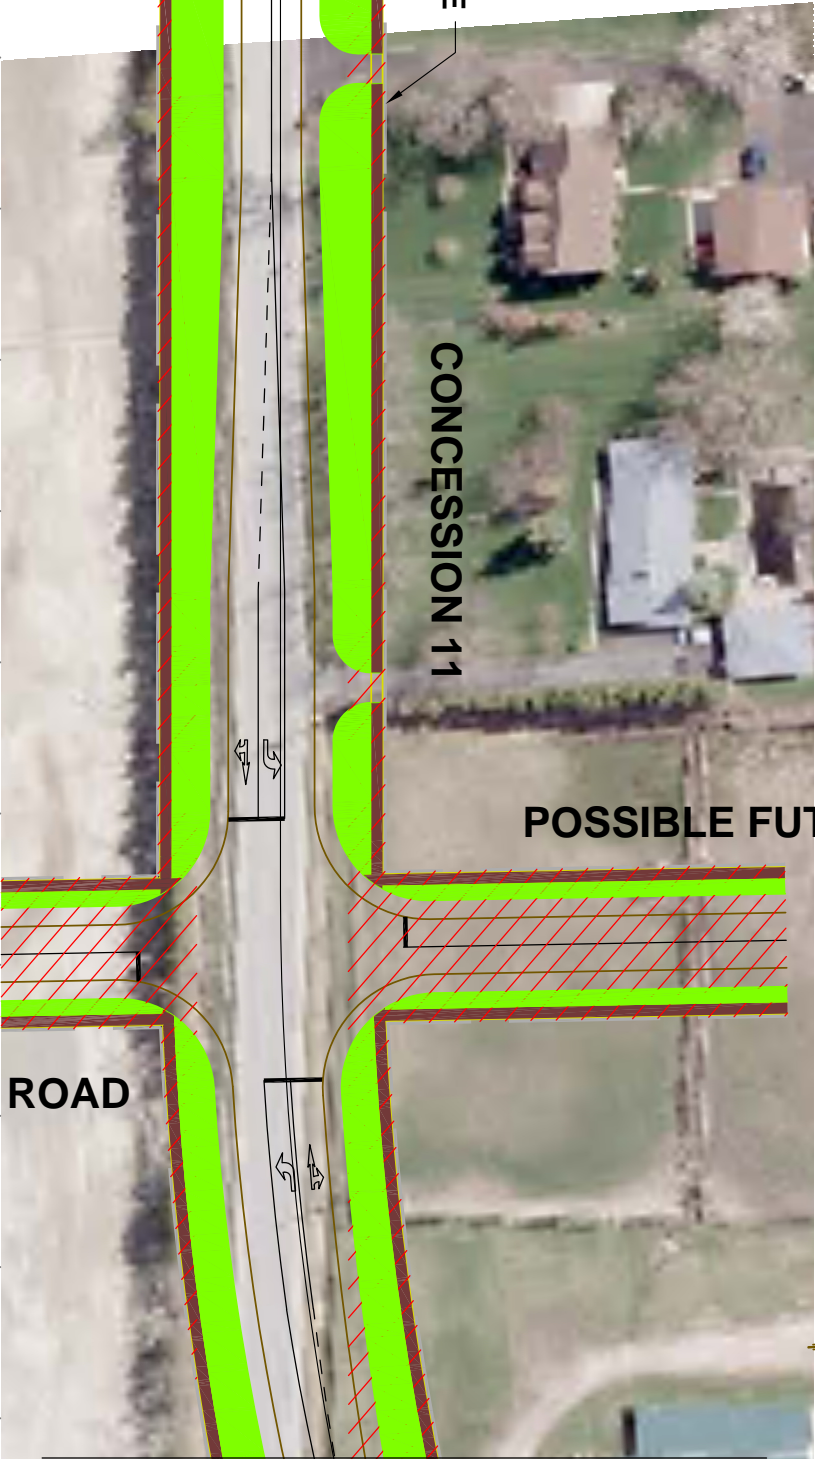

EXISTING SERVICES	DRAWING #, SOURCE	DATE	AS CONSTRUCTED SERVICES	COMPLETION	DETAILS	No.	REVISIONS	DATE	CONSULTANT	CONSULTANT OR DIVISION	ENGINEER'S STAMP	SCALE	TITLE	FIG. NO.	
					DESIGN					Giffels An  Group Company Giffels Associates Limited Consulting Engineers and Architects			COUNTY ROAD 43/BANWELL ROAD	7-2	
					DESIGN BY				STA. 1+000 TO STA. 1+386				SHEET NO.		
					CHECKED				COUNTY ROAD 43/BANWELL ROAD EA						1A
					APPROVED				C.P.R. TO						
					DATE				SOUTH OF COUNTY ROAD 42						
					SHEET NUMBER	W06225									